


steffenmk
8/9/2004
c:\projects\94861d\000104pa.dgn
FCR0003

ATL.	SECTION	COUNTY	TOTAL SHEETS	SHEET NO.
*	**	WHITE	77	24
FED. ROAD DIST. NO. 7		ILLINOIS	FED. AID PROJECT NO.	

- FAI 64 (I-64)
 - D-7 BRIDGE DECK REPAIRS FY 2005
- CONTRACT NO. 94861

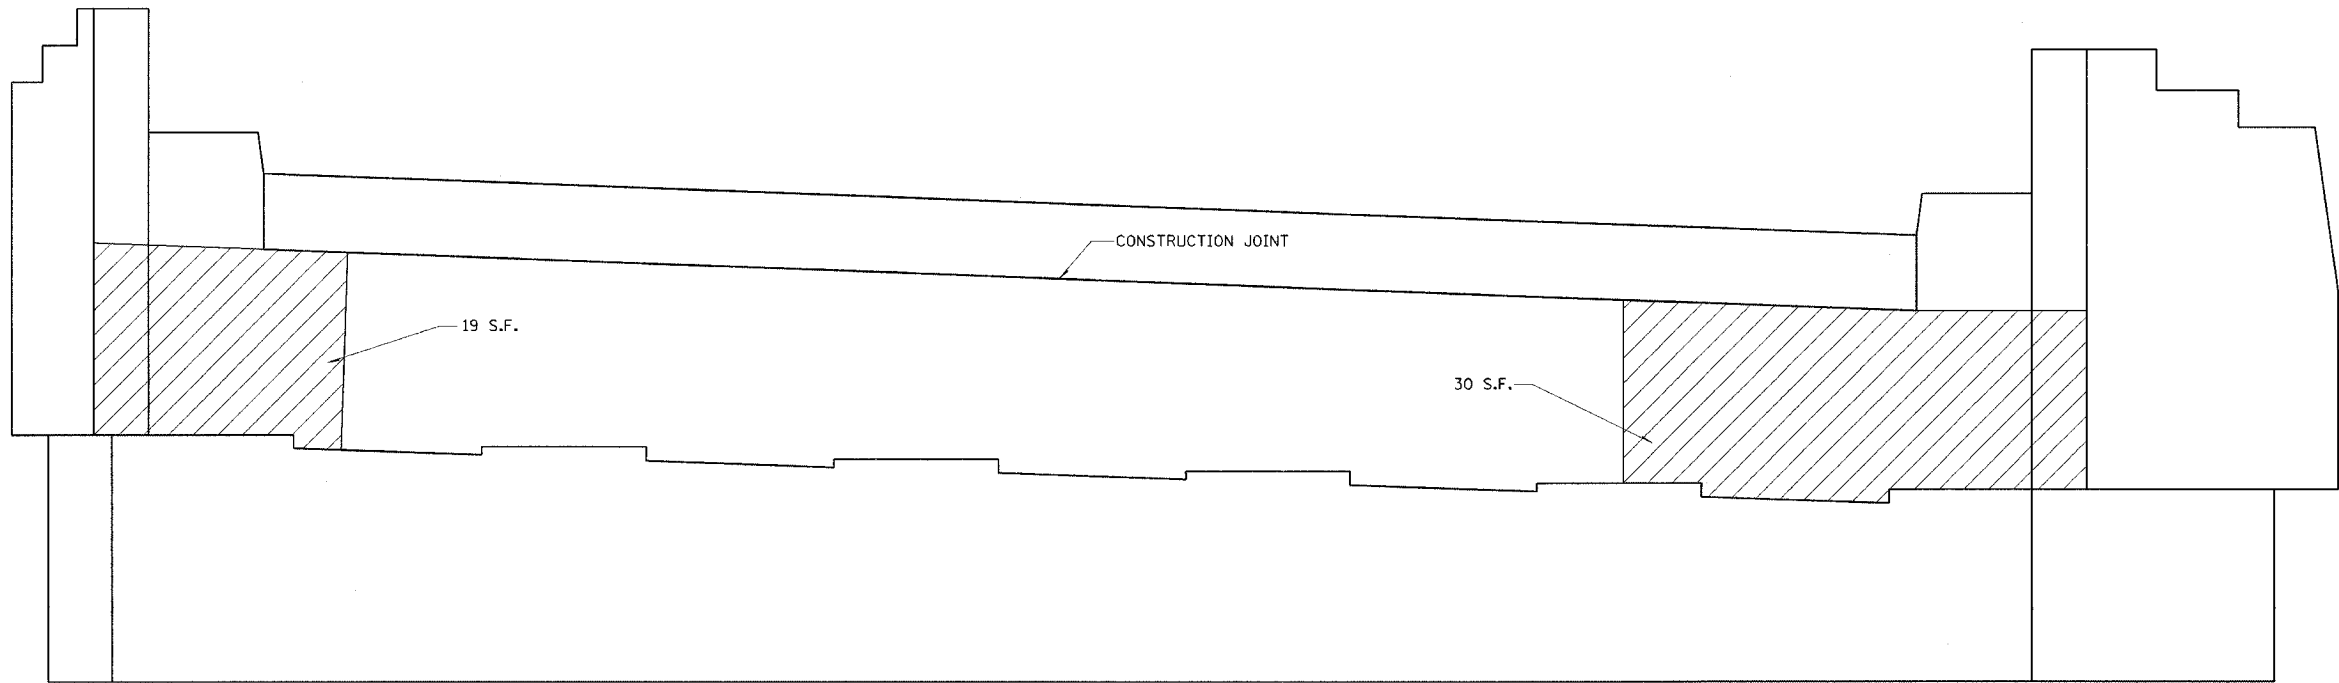

 FORMED CONCRETE REPAIR

REVISIONS	
NAME	DATE

ILLINOIS DEPARTMENT OF TRANSPORTATION

**FORMED CONCRETE REPAIR
STR #097-0003
EAST ABUTMENT**

SCALE: VERT.
DATE: HORIZ.

DRAWN BY
CHECKED BY